


PT. NO.	STATION W/OFFSET	COORDINATES			
		NAD 27		NAD 83	
		EAST (X)	NORTHING (Y)	EAST (X)	NORTHING (Y)
	15+00S 300R	2,430,047.99	429,598.51	2,430,070.33	429,746.30
	30+00S 300R	2,429,127.33	428,414.22	2,429,149.98	428,561.86
	30+00S 240L	2,429,553.63	428,082.81	2,429,576.34	428,230.57
	43+00S 240L	2,428,755.82	427,056.60	2,428,778.80	427,204.23
	43+00S 300R	2,428,329.48	427,387.99	2,428,352.40	427,535.50

20-0901
21.51

DOAR RD.

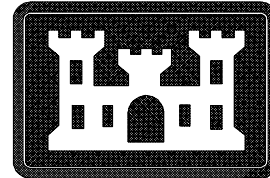


U.S. Army Corps of Engineers
Charleston District
69A Hagood Ave
Charleston, SC 29403-5107

LEGEND

BUILDING	
FENCE	
GUARD RAIL	
TREE LINE	
INDIVIDUAL TREE	
POWER POLE	
LIGHT POLE	
WATER	
WALL	
RETAINING WALL	
SHRUB	
BRUSH-MARSH LINE	
POST	
PAVED ROAD	
UNPAVED ROAD	
NAVAID GREEN	
NAVAID RED	
DISPOSAL AREA	
GPS CONTROL POINT	
H&V CONTROL	
U S HIGHWAY	
STATE HIGHWAY	
ROAD NUMBER	
WATERWAY	
ANCHORAGE	
WRECK	
MONUMENT	

WINYAH BAY TO CHARLESTON

SHEET INDEX

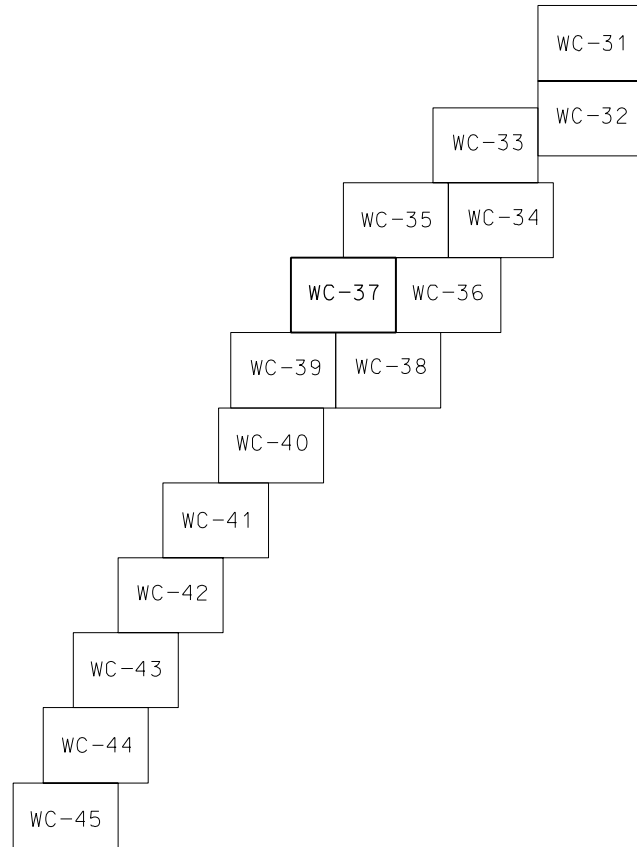

SPECIAL NOTE: THE INFORMATION SHOWN ON THIS DRAWING REPRESENTS THE RESULTS OF SURVEYS MADE ON THE DATES INDICATED ON EACH MAP AND CAN ONLY BE CONSIDERED AS INDICATING THE GENERAL CONDITIONS EXISTING ON THAT DATE.

NOTE:

ALL COORDINATES SHOWN ARE IN THE NAD 83 SOUTH CAROLINA STATE PLANE COORDINATE SYSTEM AND VERTICAL DATUM IS NAVD 88. OFFSET MONUMENTATION (1-10) GOVERNMENT FURNISHED FOR INFORMATION ONLY.

PREPARED BY:



FROM AERIAL PHOTOGRAPHY
FLOWN APRIL 19 - 2001
AT A SCALE 1" = 1000'

ATLANTIC INTRACOASTAL WATERWAY

STA. 11+86S TO STA. 47+45S

WINYAH BAY TO CHARLESTON SOUTH CAROLINA
SIZE DRAWING NO.

E 9023 9023wc37.dgn

SCALE: 1" = 200' SHEET 37 OF 72

NOTES:
1. SOUNDINGS ARE IN FEET AND REFERENCED TO MEAN LOW WATER.
2. DATE OF CONDITION SURVEY: NOV. 8 & DEC. 8, 2004.
3. VERTICAL DATUM FOR TOPOGRAPHY IS NAVD88.

200 100 0 200 400 FT
SCALE: 1" = 200'

